


Bob Beach
 Plastic tile lines
 Summer 1980
 .10 grade or more
 Don + Bill Ahrens

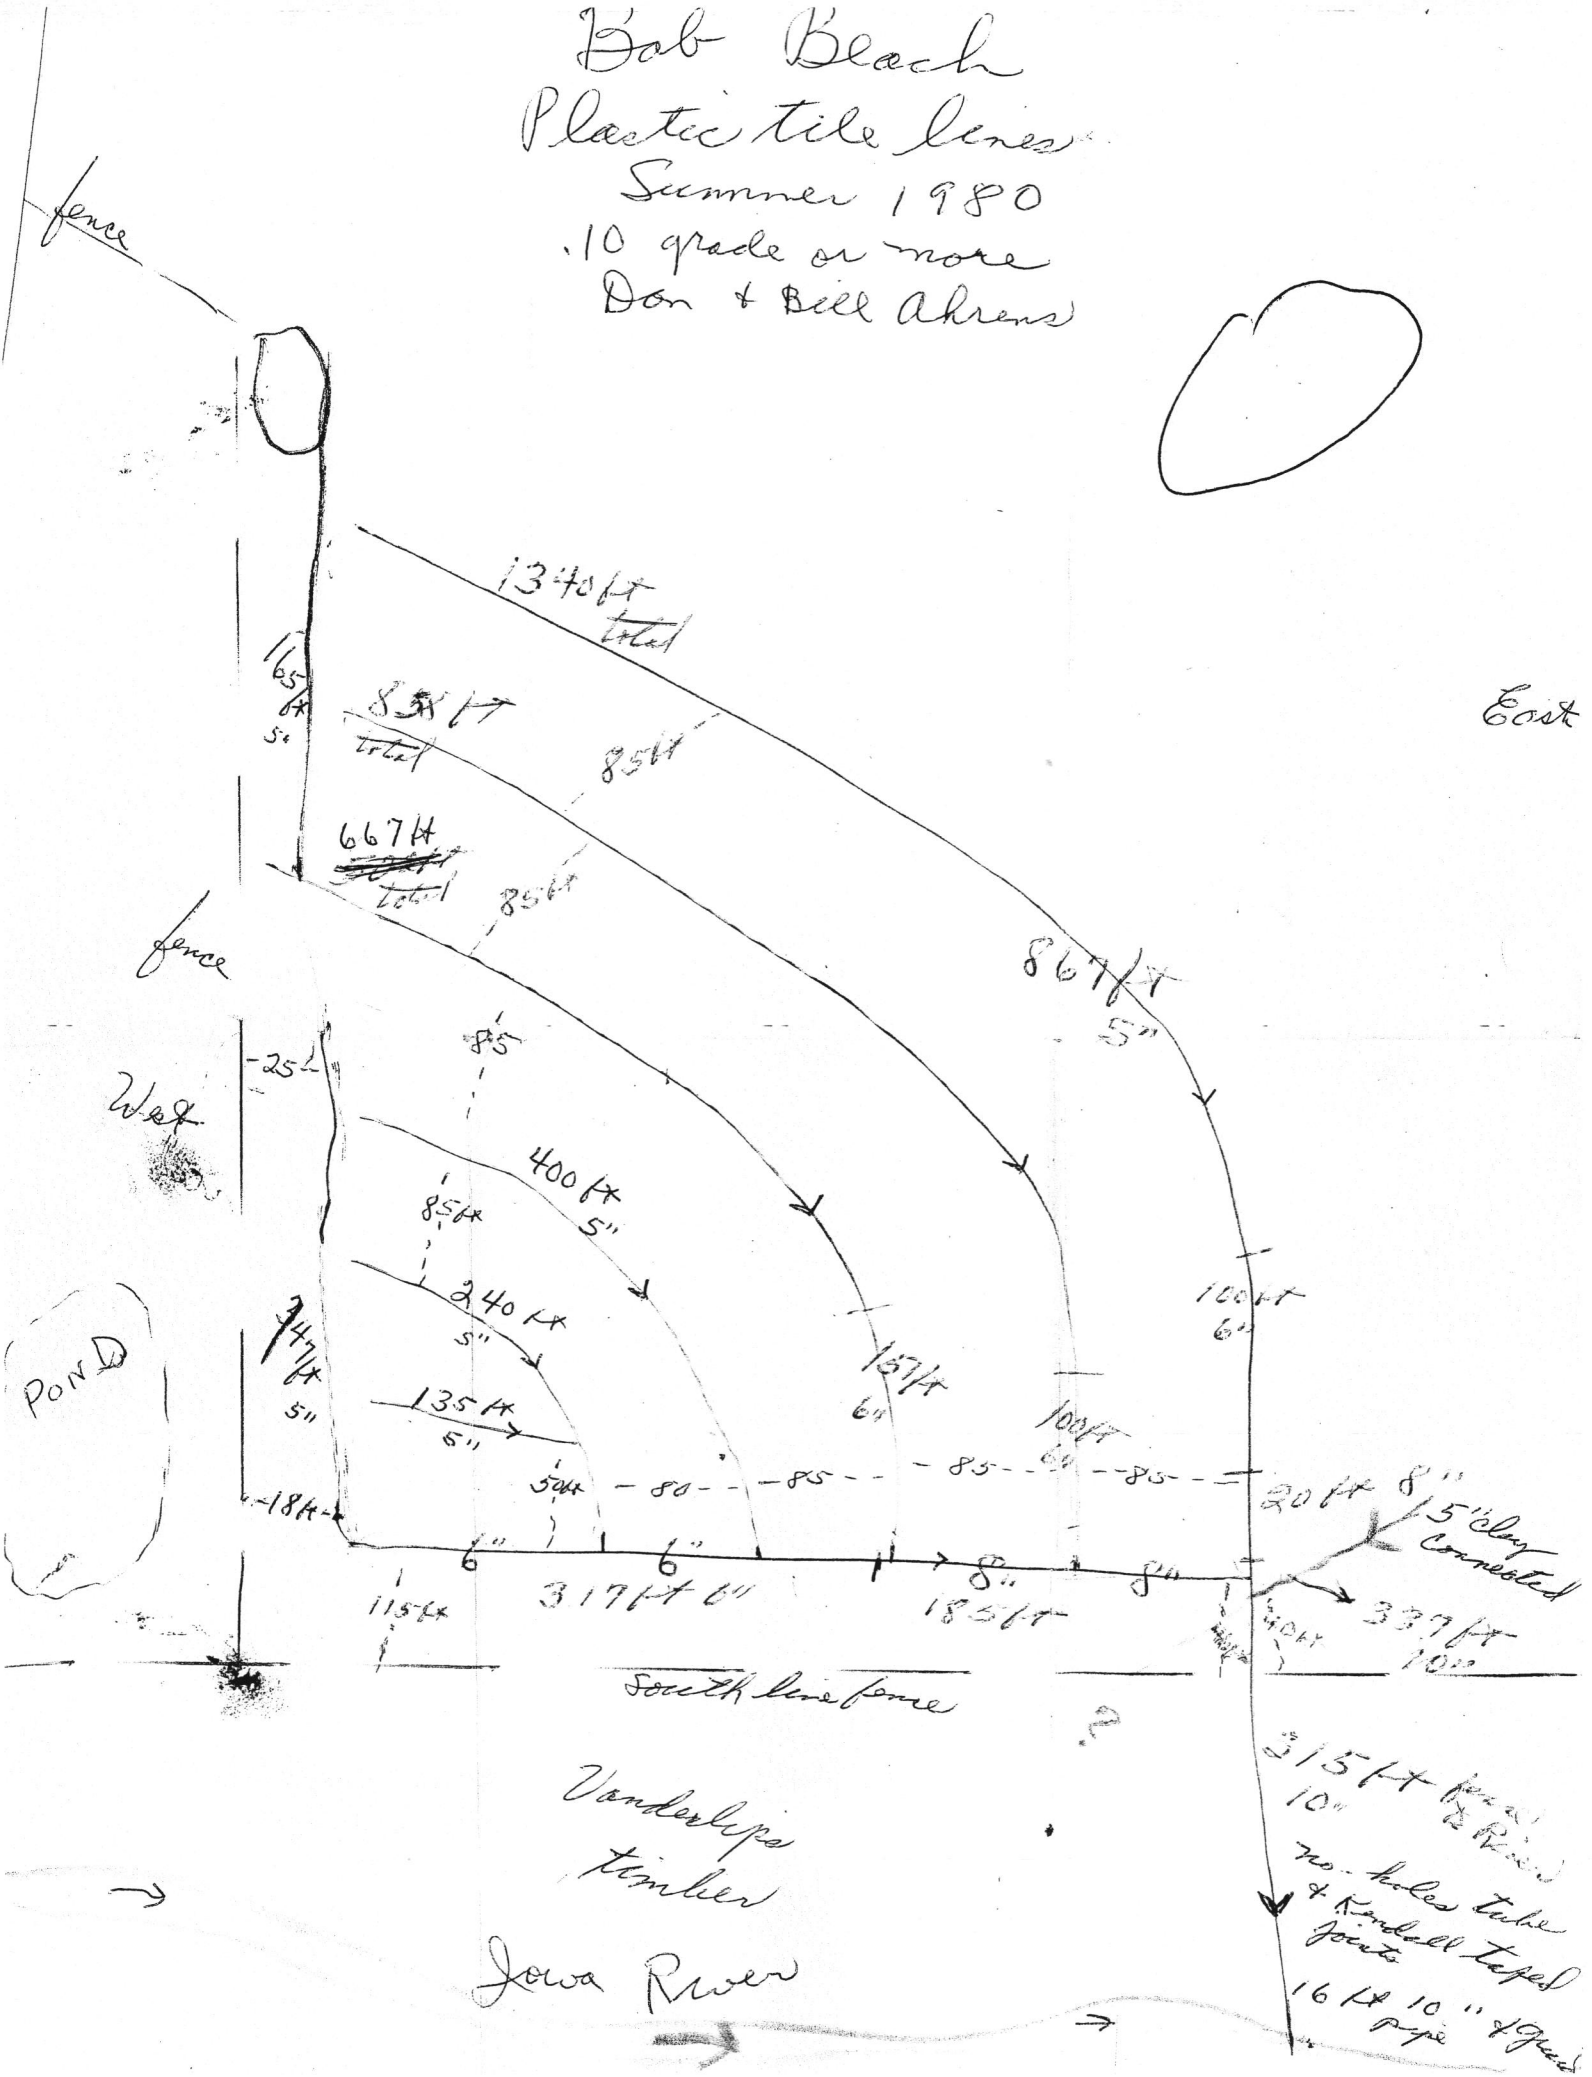

East

POND

South line fence

Vanderlip's
 timber

Jowa River

315 ft (from 12 ft) 10"
 no. holes tubes
 + Randall taped
 joints
 16 ft 10" pipe

West

fence

fence

**AHRENS TILING
321 SECOND AVE. N.E.
CLARION, IA 50525**




Bob Beach
R. R.
Dows, IA 50071

Oct. 26, 1995

1855' 5" tubing, digging & fill	1.10	2040.50
3 connections	25.00	75.00
6' 8" tubing	1.25	7.50
15' 6" cement tile	.90	13.50
2.5 hrs labor	35.00	87.50
16' 6" aluminum pipe	4.90	78.40
1 6" rodent guard	5.30	5.30
Total		<u>2307.70</u>

Due upon receipt.

THANK YOU!

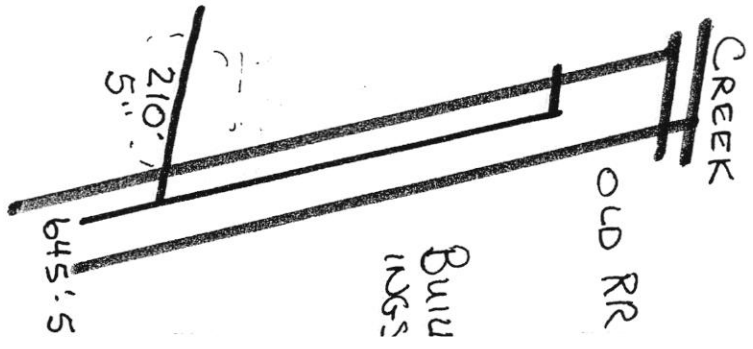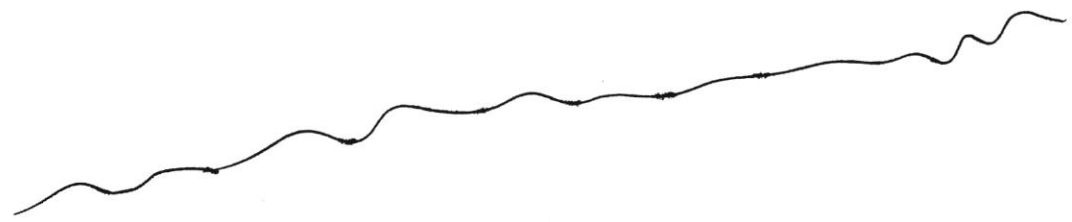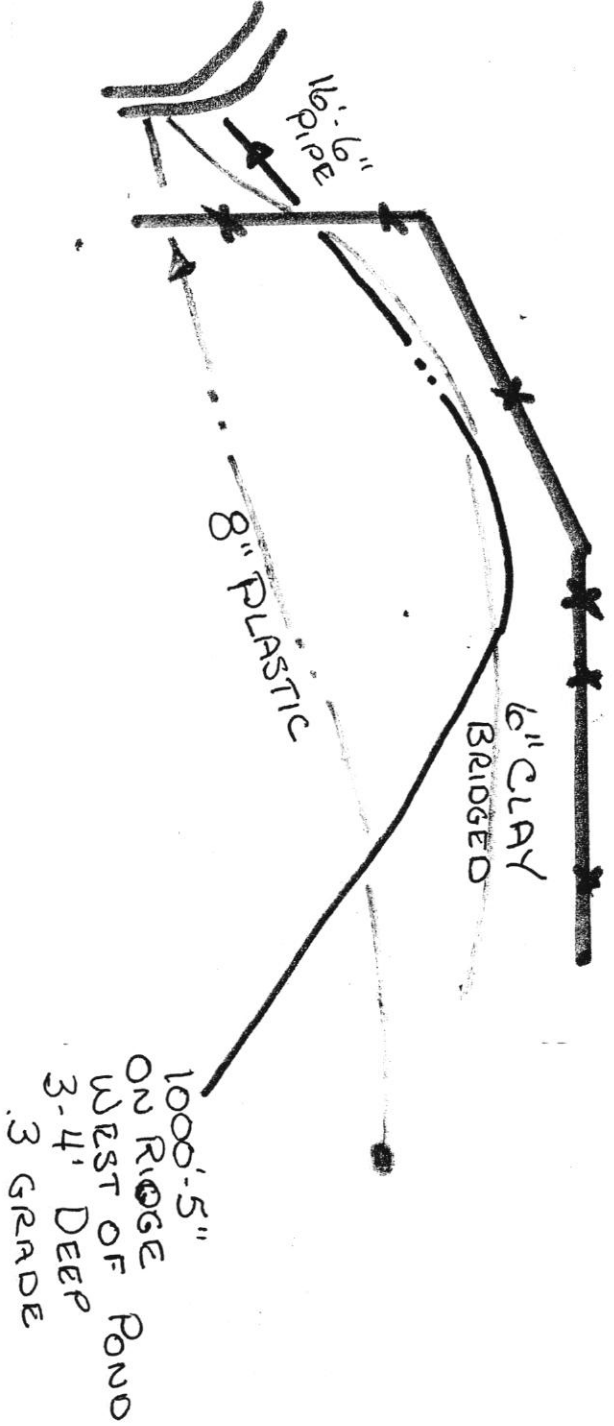

N

DOD ...
 ARENS TILING
 FALL 1995

AHRENS TILING
321 SECOND AVENUE N.E.
CLARION, IA 50525

Bob Beach
R. R.
Dows, IA 50071

10-9-92

615' 5" tubing, digging & fill	1.05	661.50
20' 6" tubing	.75	15.00
16' 6" pipe	4.90	78.40
6" rodent guard	6.40	6.40
Tile Repair		
16' 6" tubing	.75	12.00
1 6" tee	4.60	4.60
1 5" tee	4.05	4.05
1/2 hr backhoe	60.00	30.00
TOTAL		811.95